





CLIENT	REV	DATE	REVISION DETAILS	APP	DRAWN C.HARDMAN	DESIGNED R.BREMERT	PROJECT		PRELIMINARY NOT FOR CONSTRUCTION	
							SALISBURY TOWN CENTRE STUDY		PROJECT No.	
									208219	
							TITLE		SCALE	SIZE
							DATE		NTS	A3
							Wiltshire St - Park Tce - Gawler St Junctions Bus Concept		DRAWING No.	REV
	1	26-06-12	PRELIMINARY ISSUE	RB					SK01	1

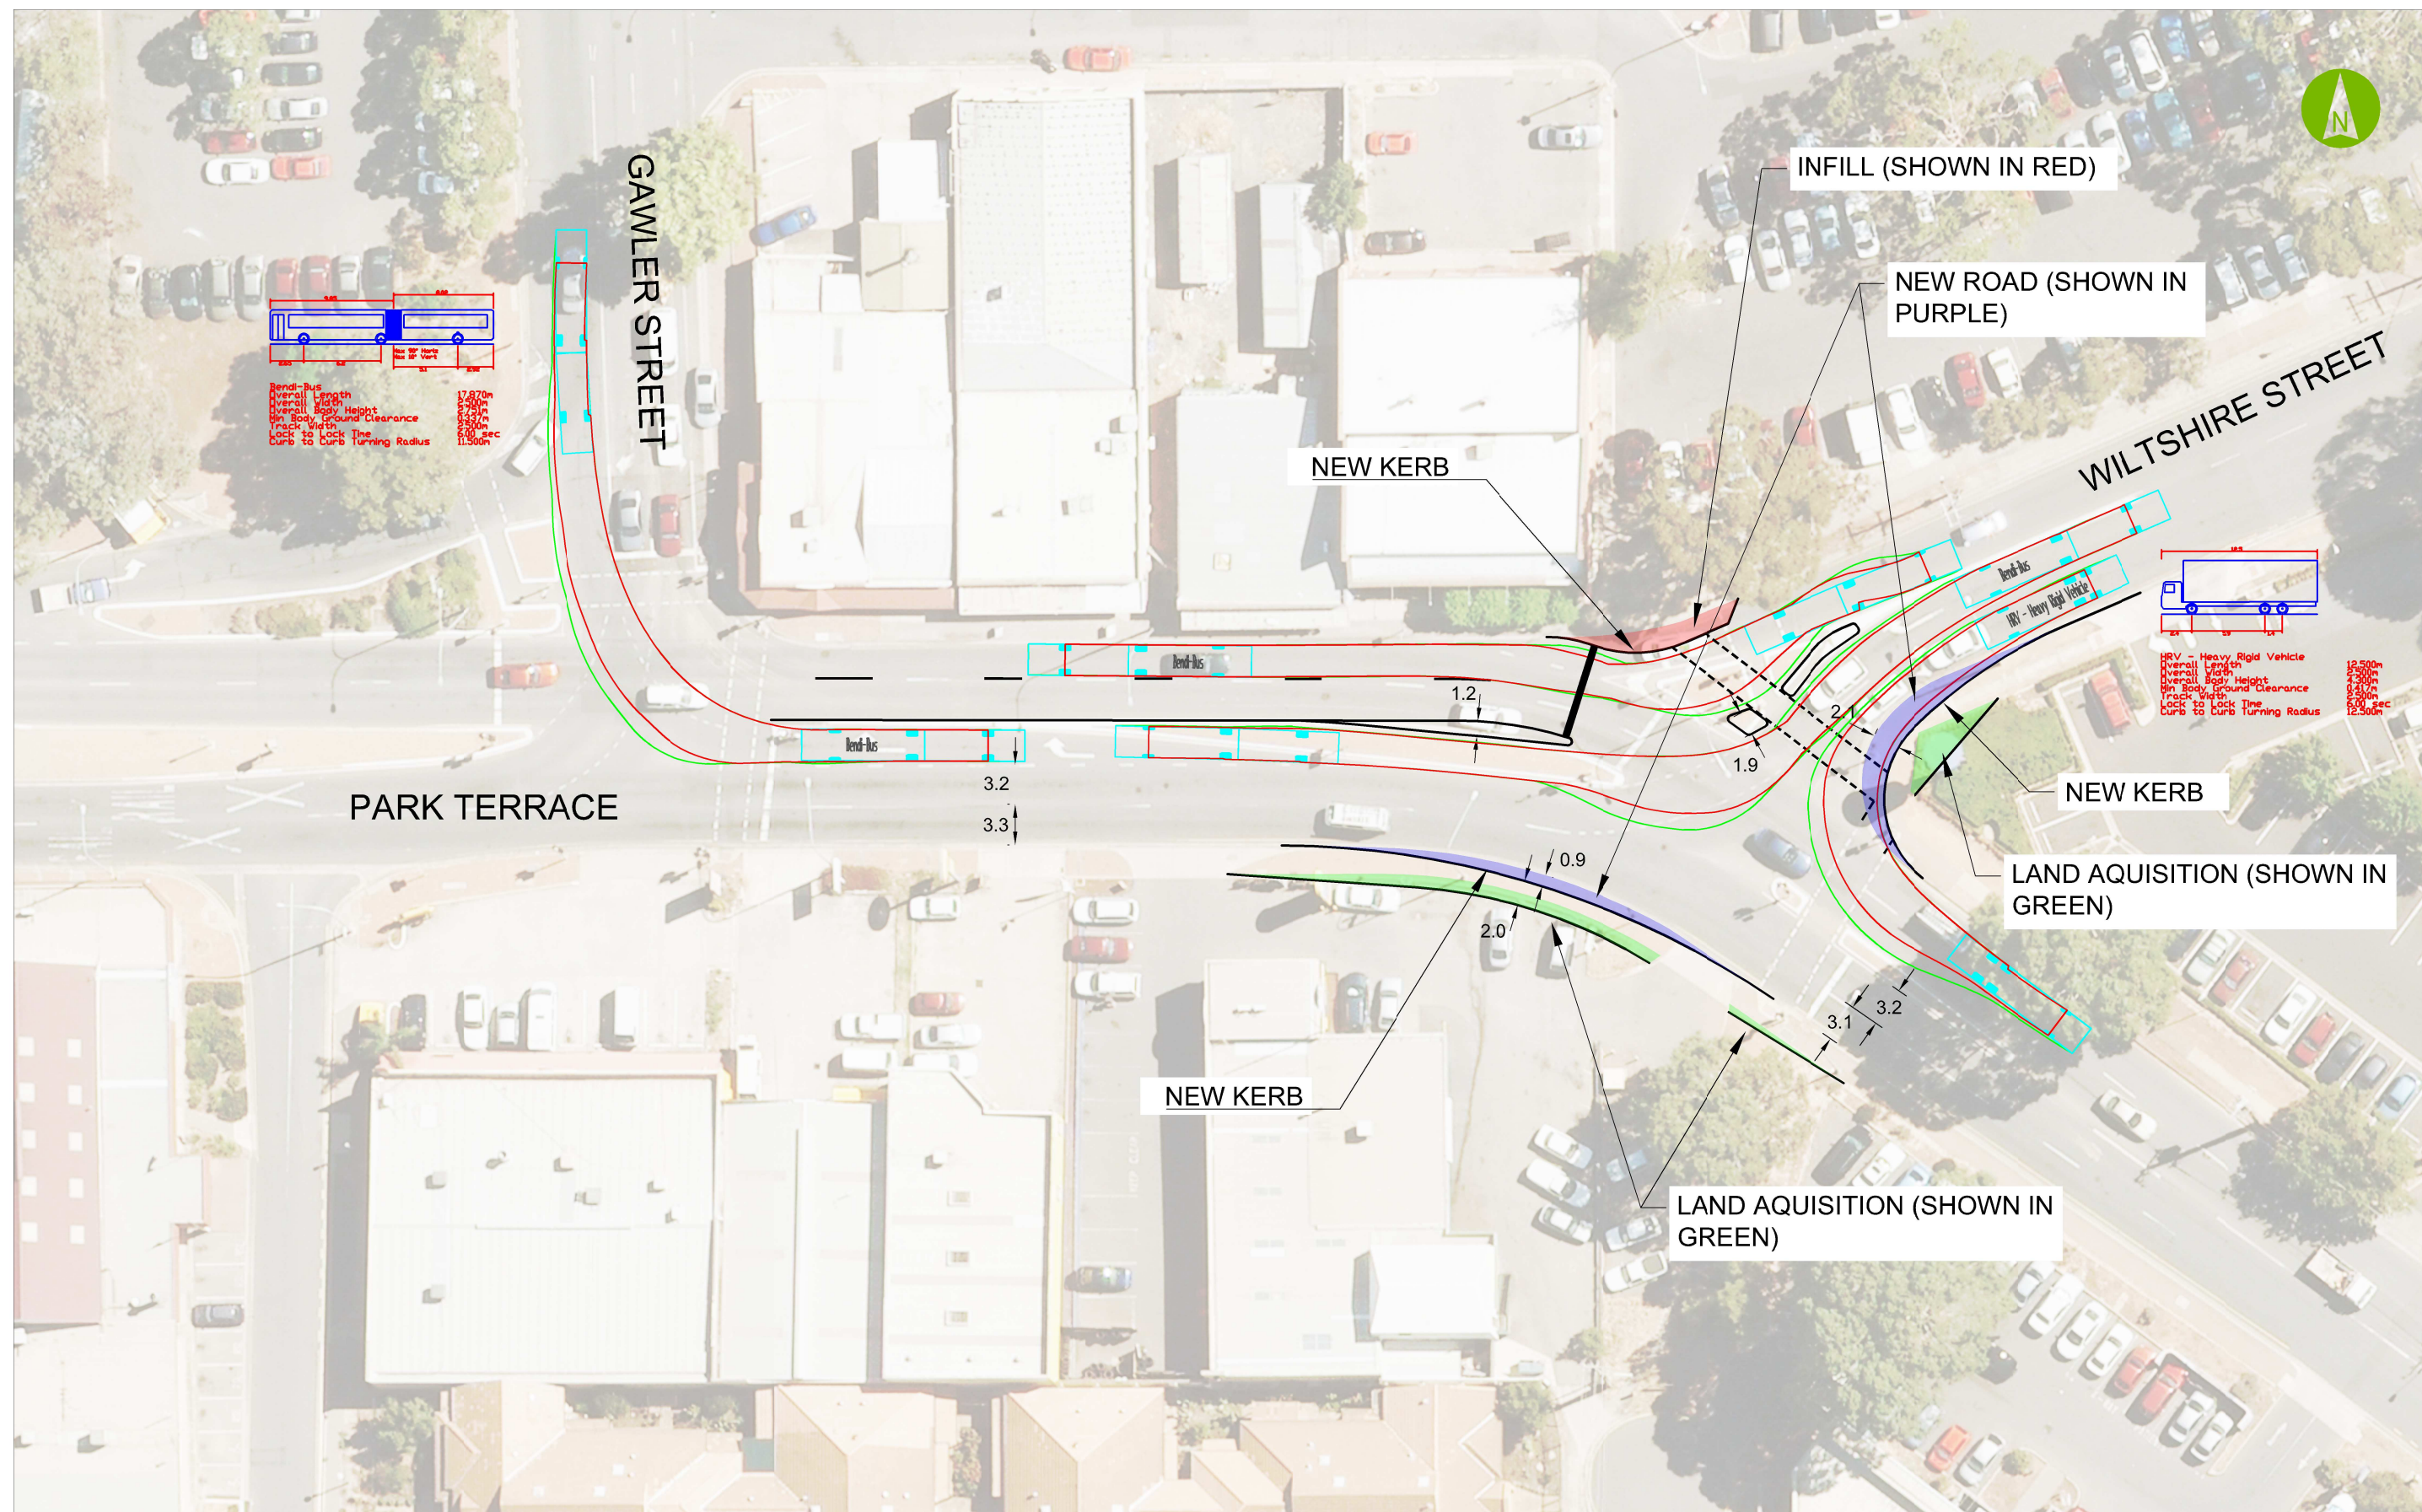

COMMERCIAL ROAD
BETWEEN PARK TERRACE AND WILTSHIRE STREET

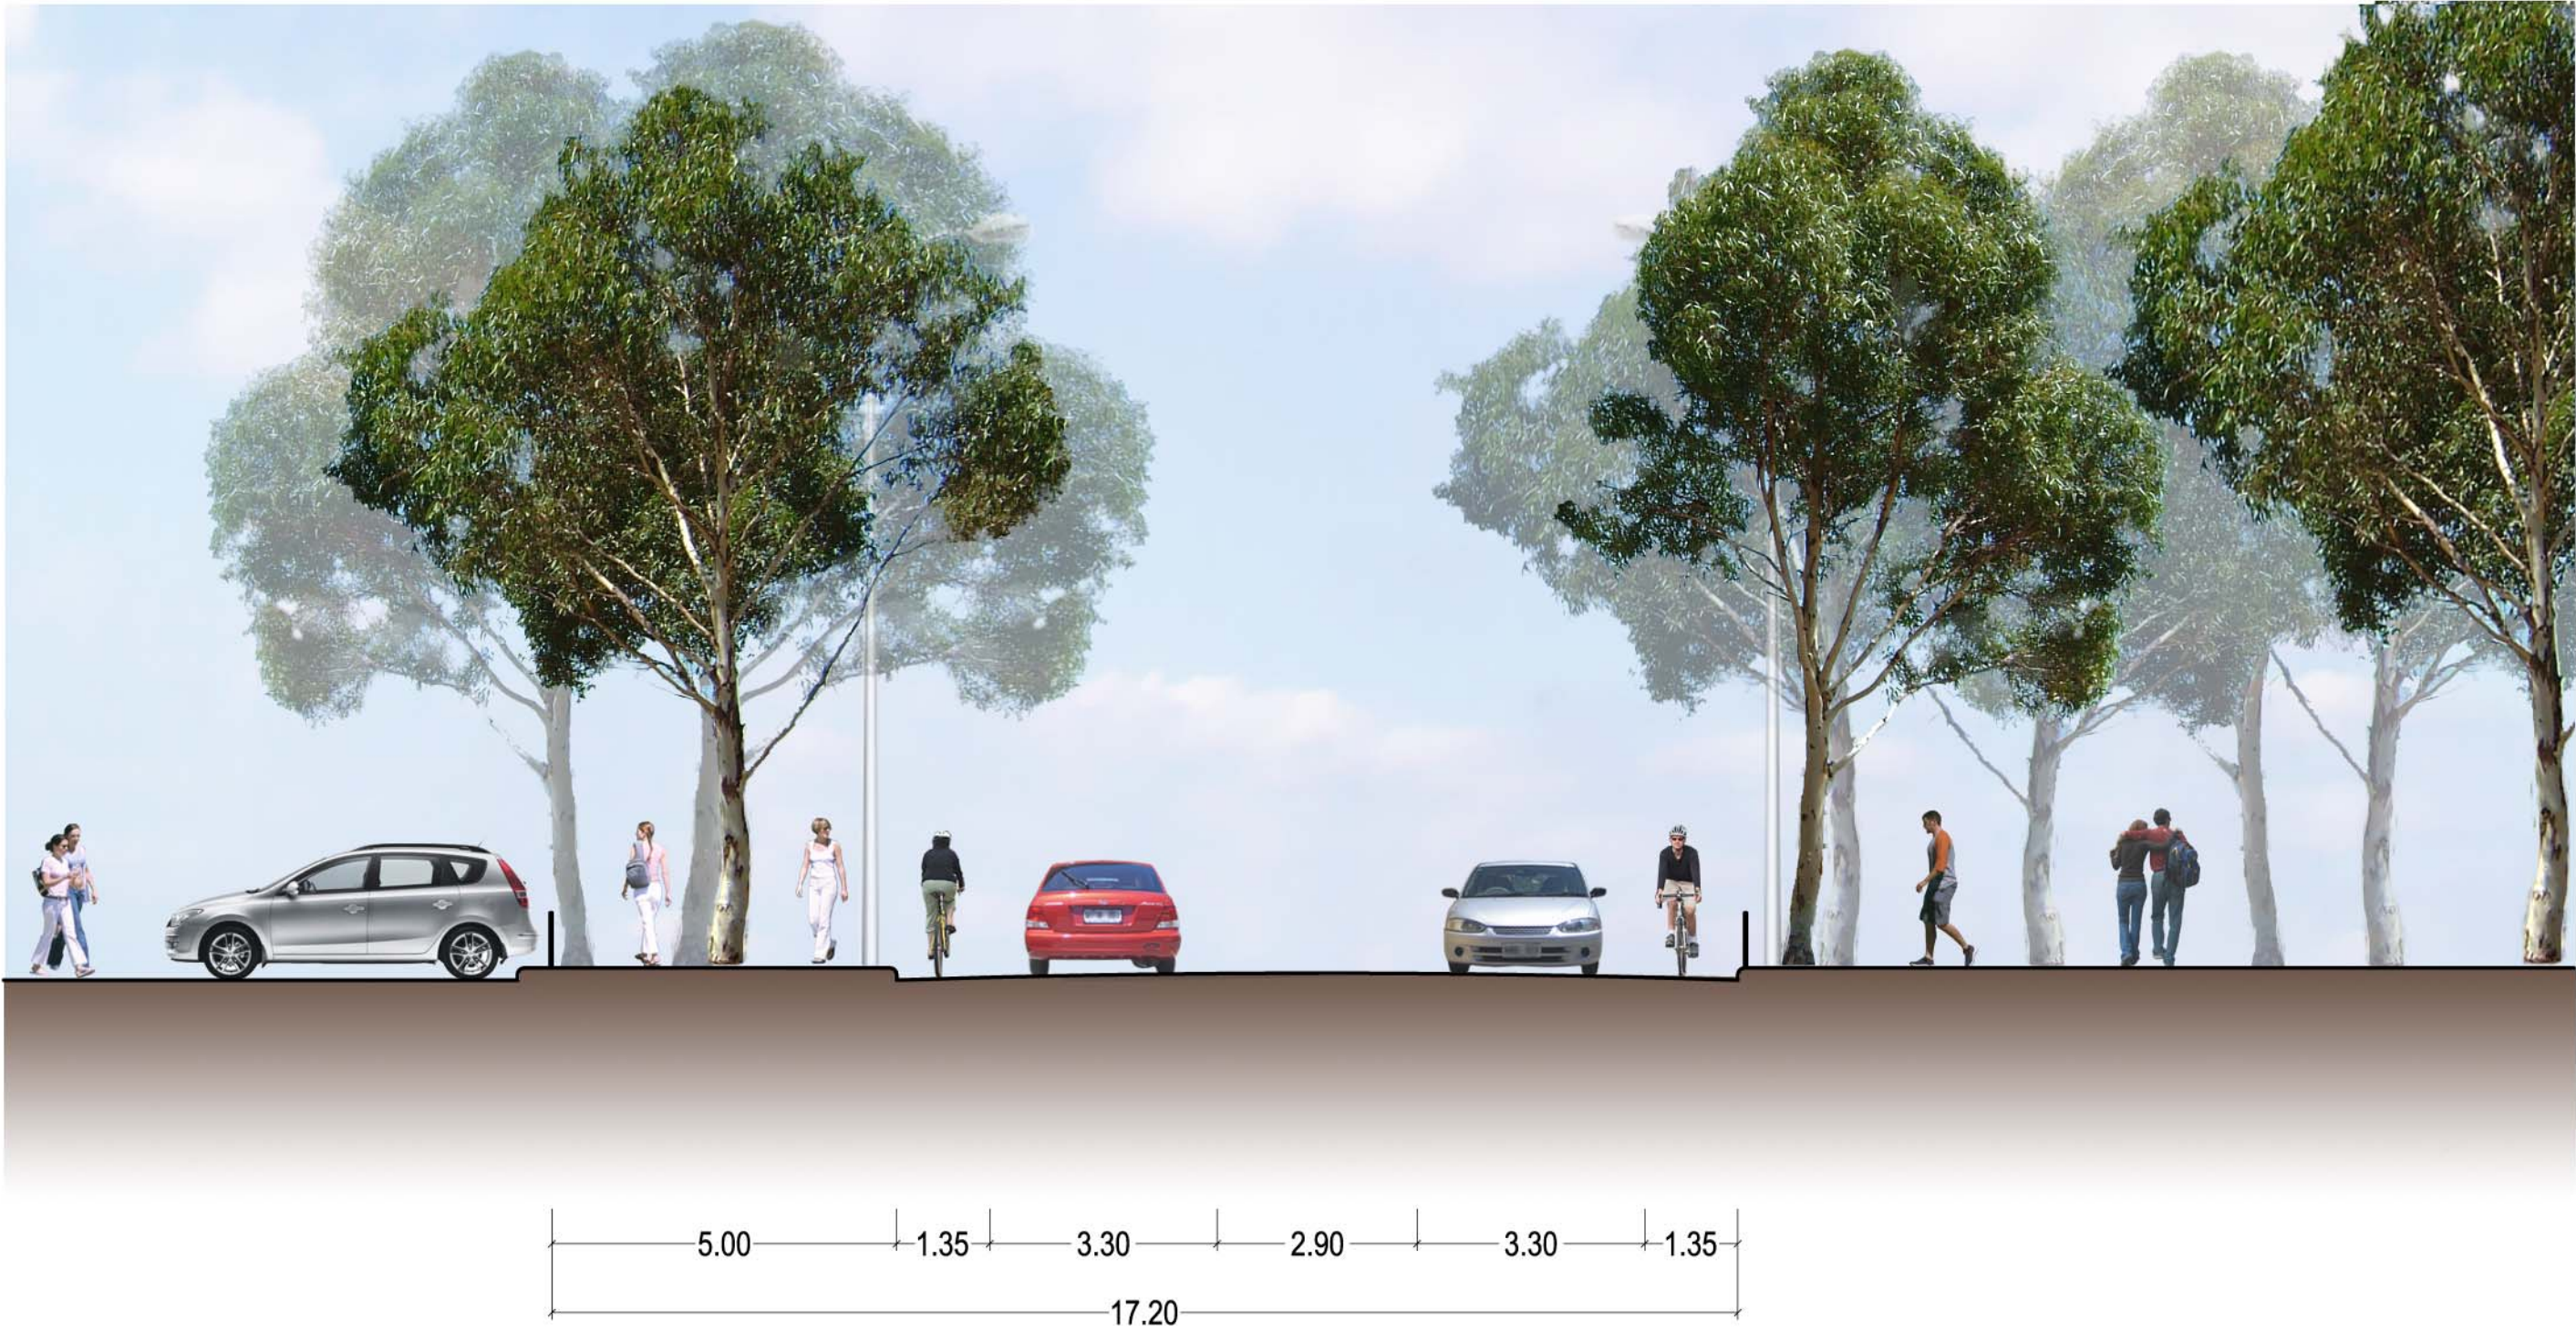


COMMERCIAL ROAD
LITTLE PARA RIVER

NOTE:
ROAD RESERVE WIDTH MAY VARY ALONG ROADWAY


REV	DATE	REVISION DETAILS	APPROVED
B	03.08.12	FINAL ISSUE	R.B
A	30.07.12	PRELIMINARY ISSUE	R.B

DRAWN	DESIGNED
V.DENISA	R.BREMERT
CHECKED	
R.BREMERT	
APPROVED	
DATE	

PROJECT	
SALISBURY TOWN CENTRE REVITALISATION STUDY	
TITLE	
COMMERCIAL ROAD POSSIBLE CROSS SECTIONS	
PRELIMINARY NOT FOR CONSTRUCTION	
PROJECT No. 217729	
SCALE 1:100	SIZE A1
DRAWING No. DW-U-001	REV A

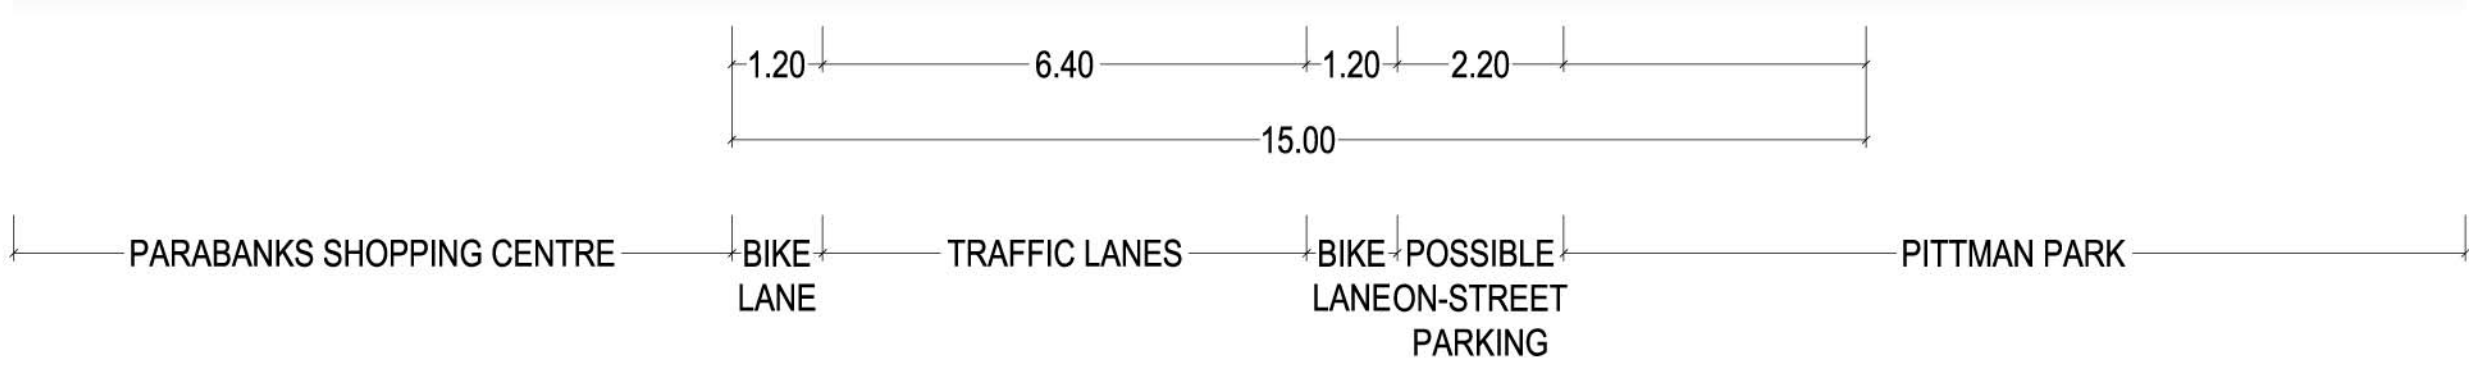

RING ROAD

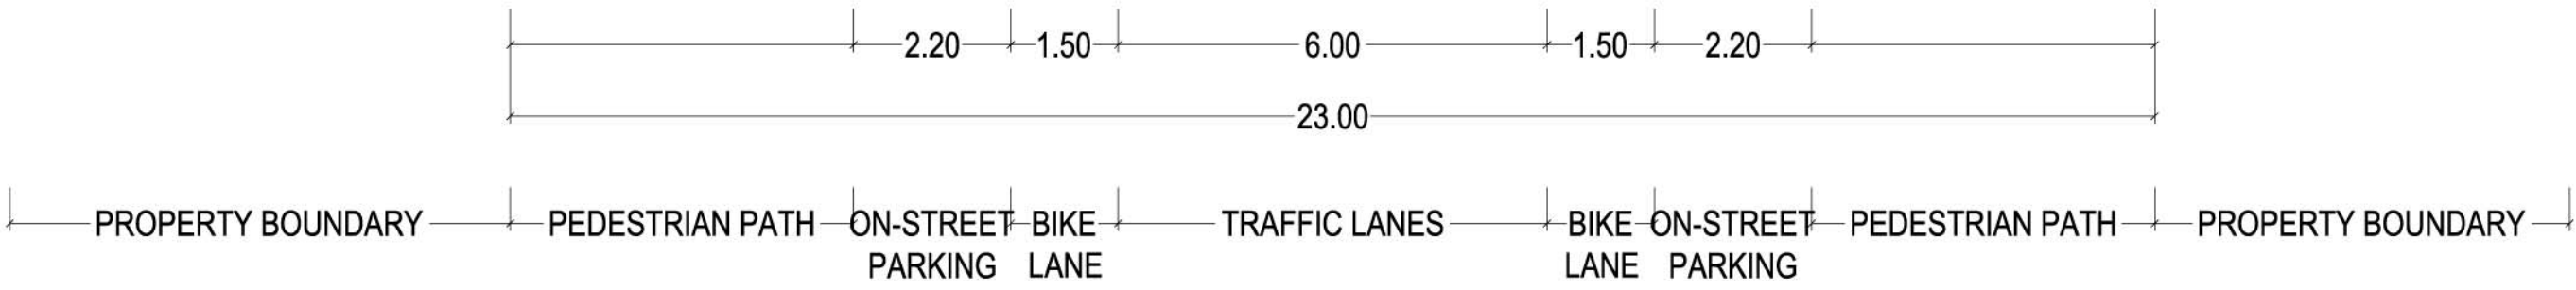

CHURCH STREET EXTENSION


NOTE:
ROAD RESERVE WIDTH MAY VARY ALONG ROADWAY

REV	DATE	REVISION DETAILS	APPROVED
B	03.08.12	FINAL ISSUE	R.B
A	30.07.12	PRELIMINARY ISSUE	R.B


DRAWN	DESIGNED
V.DENISA	R.BREMERT
CHECKED	
R.BREMERT	
APPROVED	
DATE	

PROJECT
SALISBURY TOWN CENTRE REVITALISATION STUDY
TITLE
POSSIBLE CROSS SECTIONS

PRELIMINARY NOT FOR CONSTRUCTION	
PROJECT No. 217729	
SCALE 1:100	SIZE A1
DRAWING No. DW-U-002	REV A

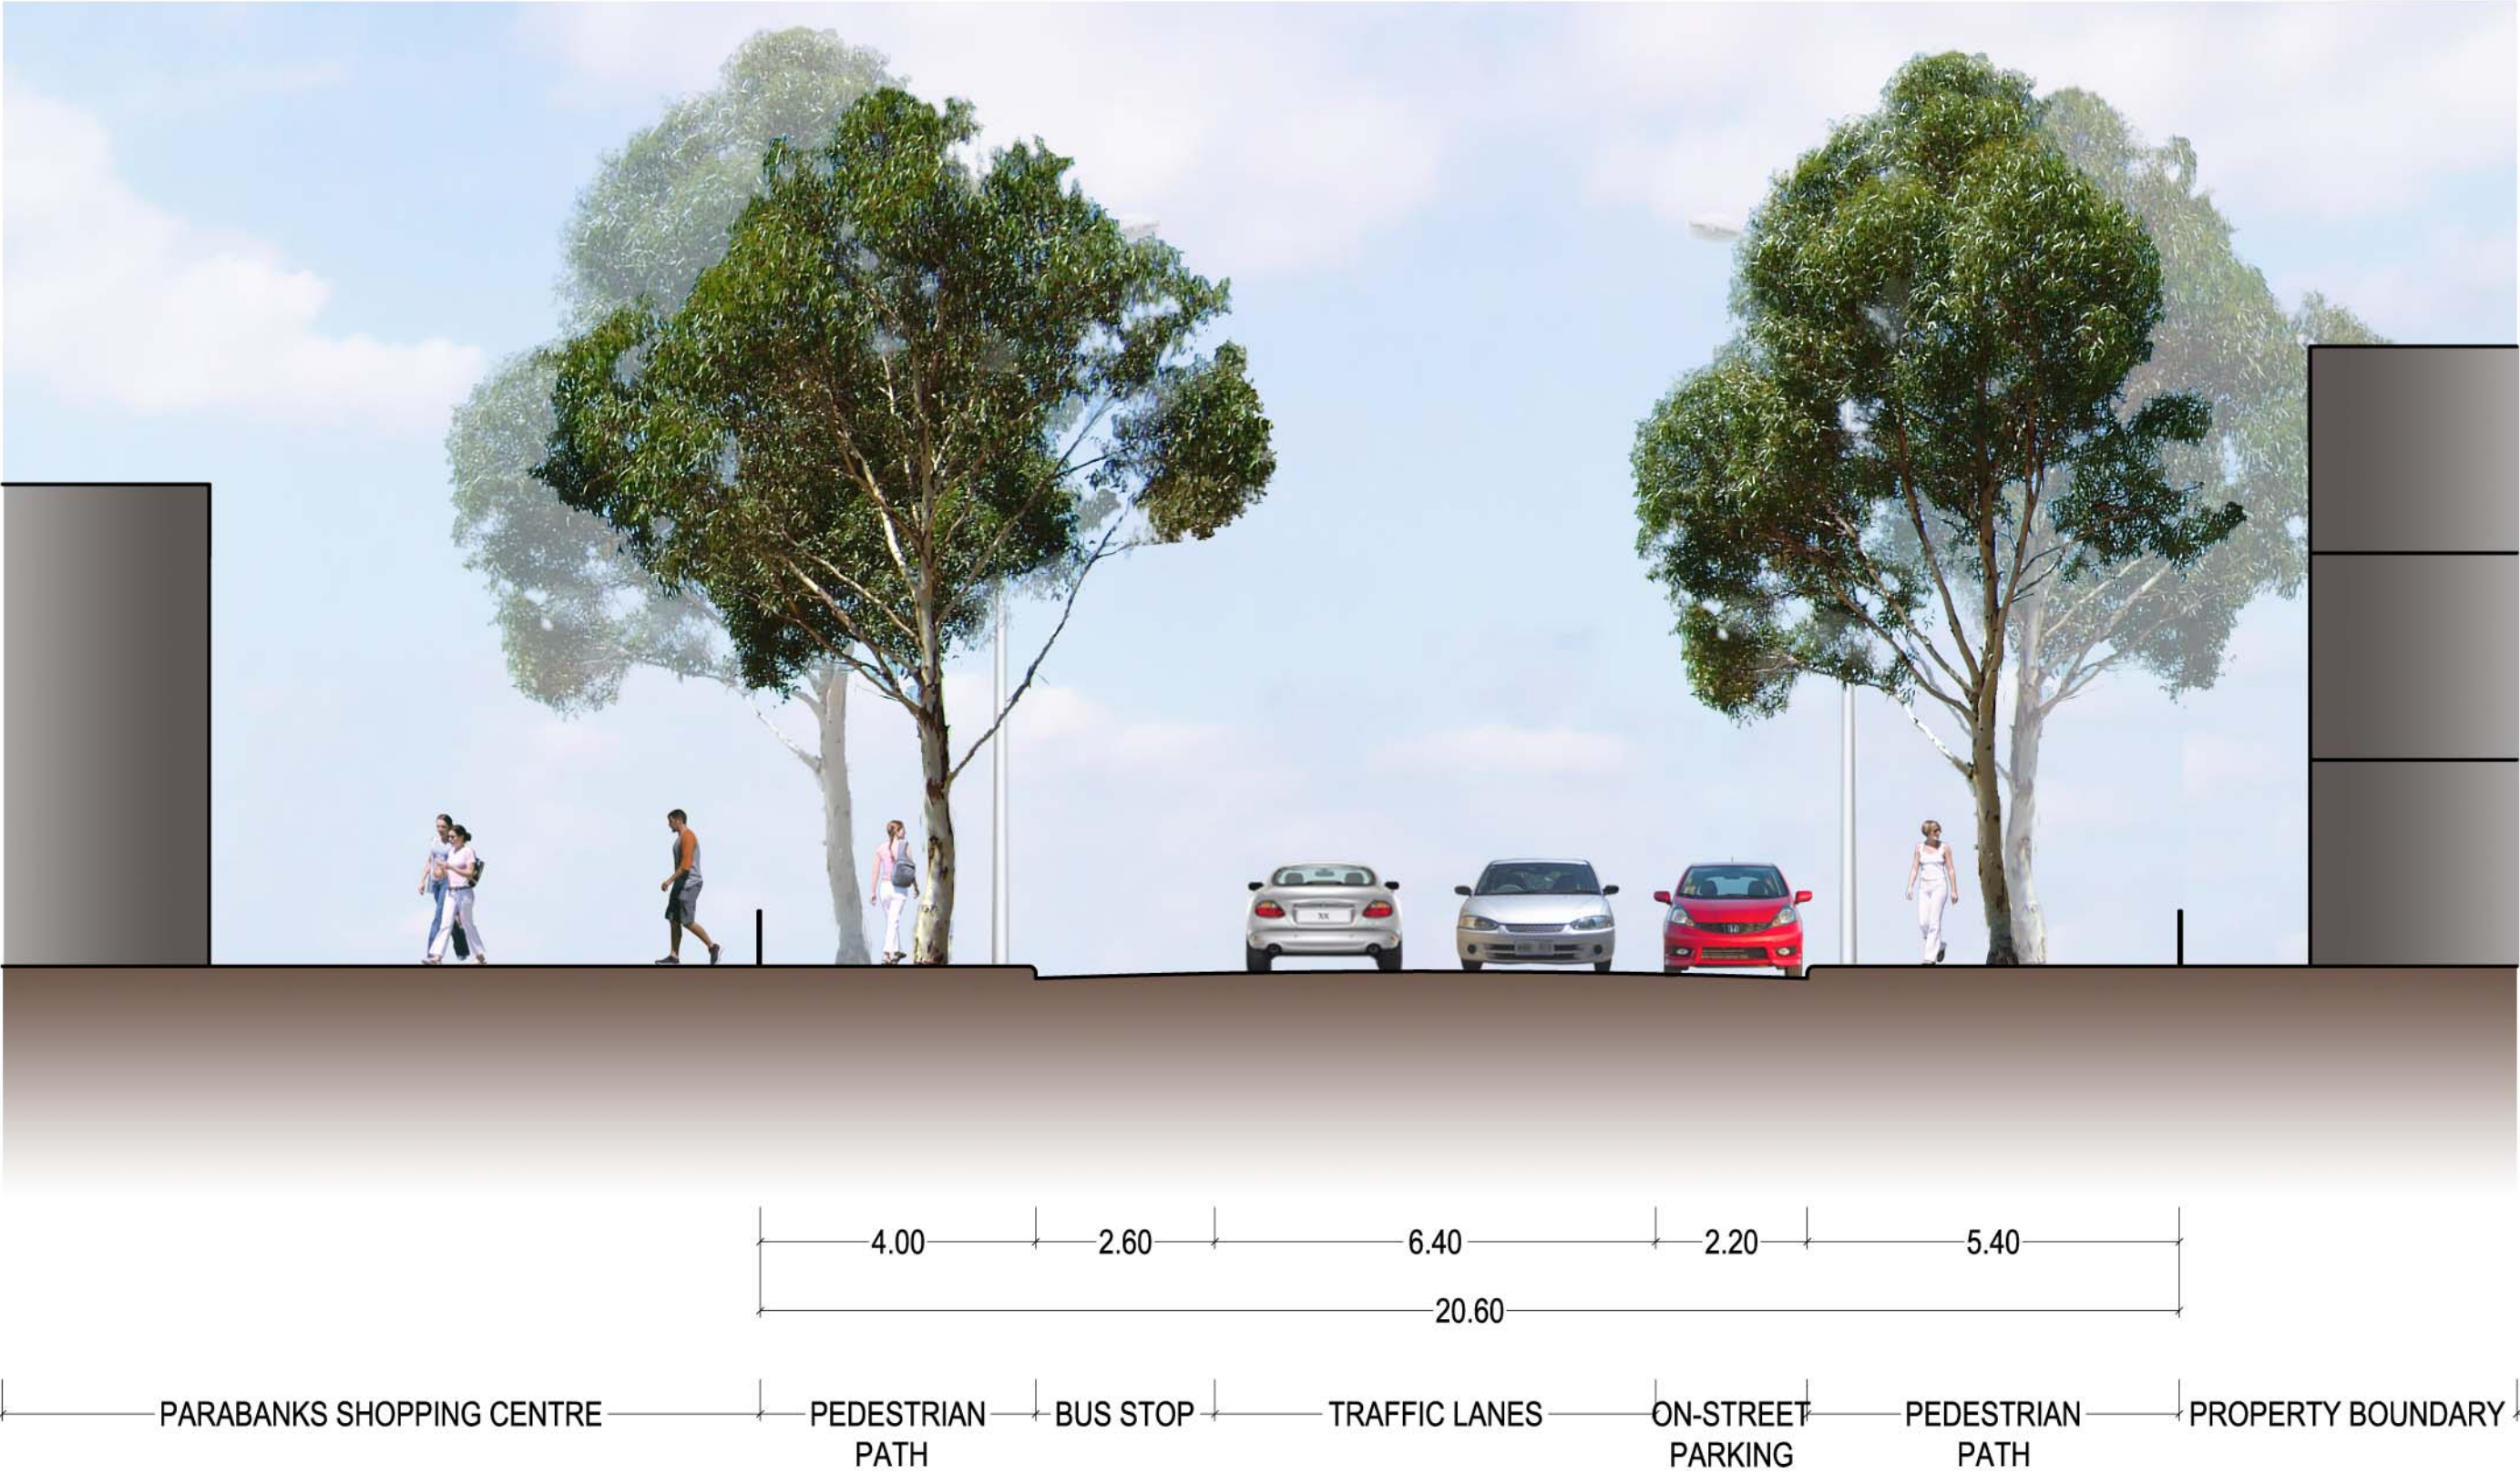

ANN STREET EXTENSION

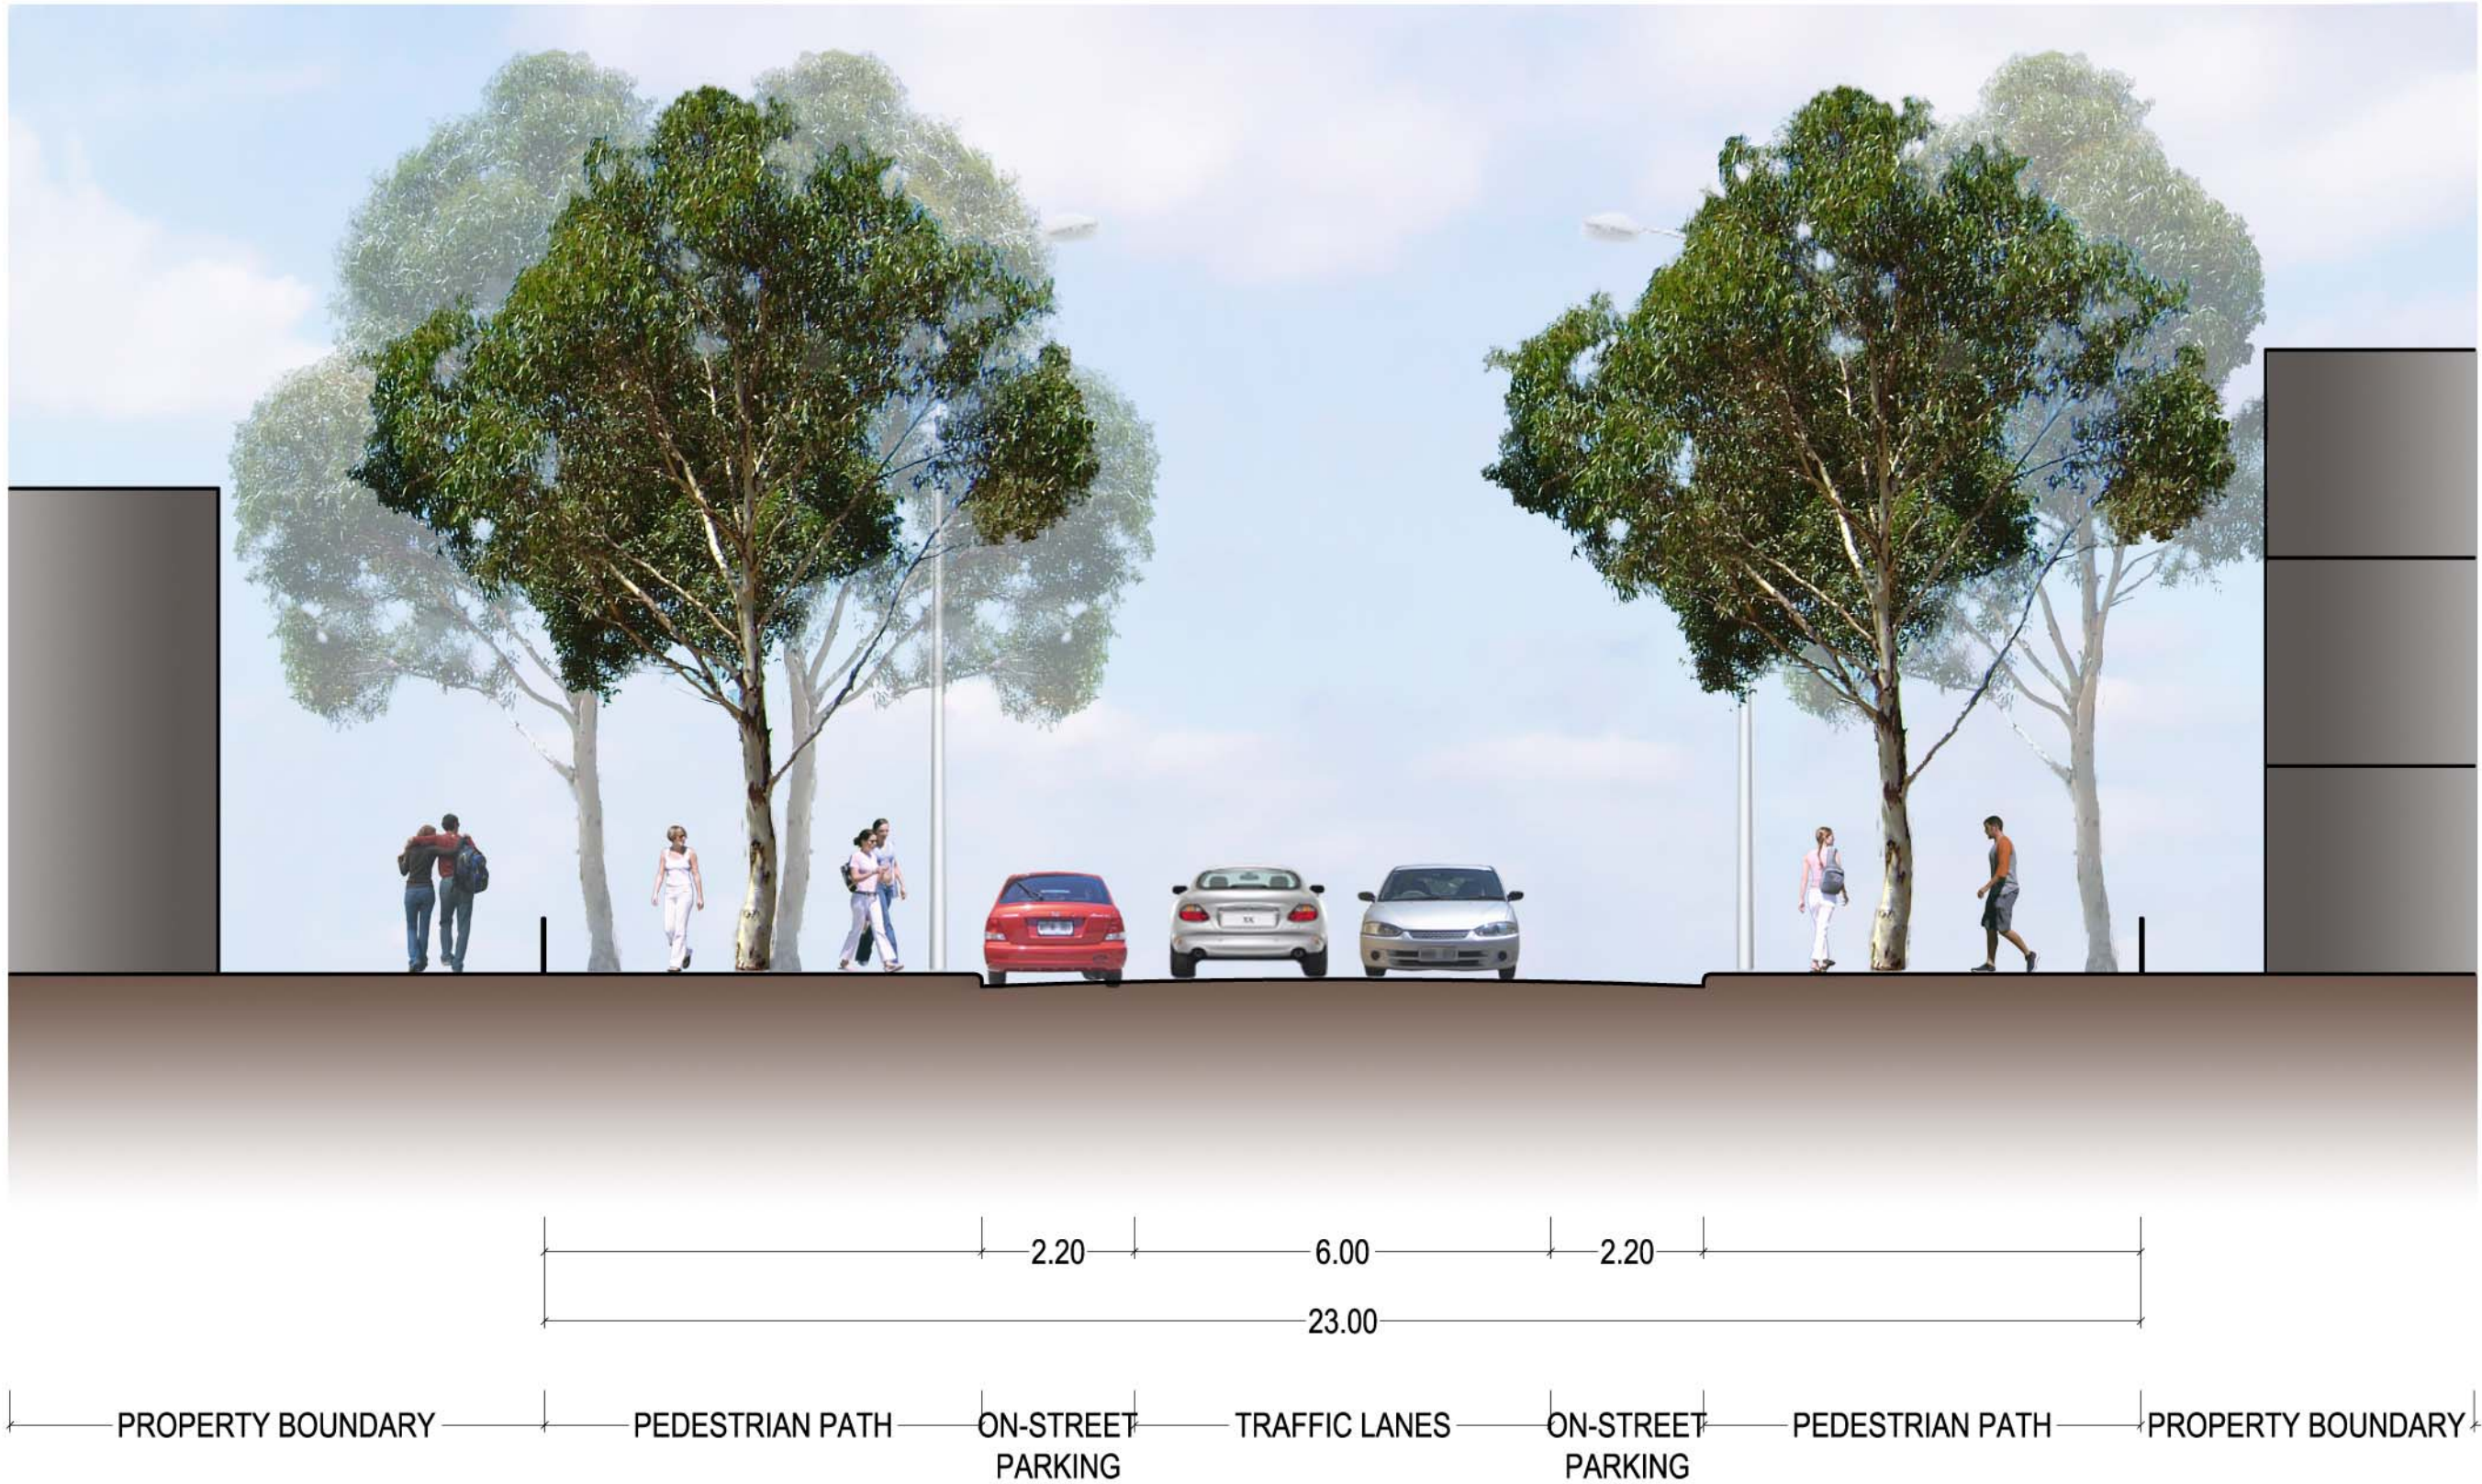

JOHN STREET TWO-WAY

NOTE:
ROAD RESERVE WIDTH MAY VARY ALONG ROADWAY

REV	DATE	REVISION DETAILS	APPROVED
B	03.08.12	FINAL ISSUE	R.B
A	30.07.12	PRELIMINARY ISSUE	R.B

DRAWN	DESIGNED
V.DENISA	R.BREMERT
CHECKED	
R.BREMERT	
APPROVED	
DATE	

PROJECT
SALISBURY TOWN CENTRE REVITALISATION STUDY
TITLE
POSSIBLE CROSS SECTIONS

PRELIMINARY NOT FOR CONSTRUCTION
PROJECT No. 217729
SCALE 1:100
DRAWING No. DW-U-003
SIZE A1
REV A