


HOUSE FLOOR LEVEL ABOVE TOP OF KERB

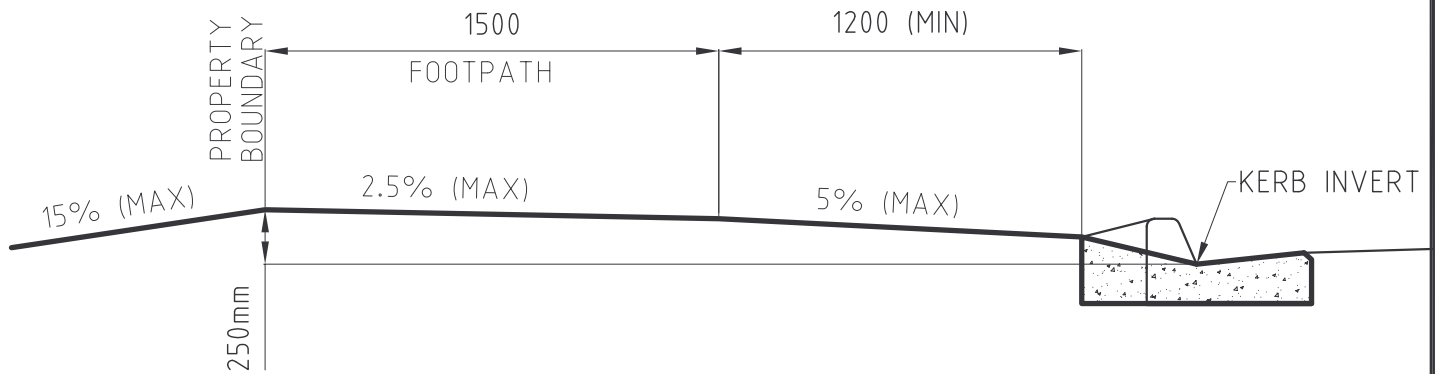

HOUSE FLOOR LEVEL BELOW TOP OF KERB

NOTES:-

1. ALL CONSTRUCTION TO BE IN ACCORDANCE TO COUNCIL'S "TECHNICAL SPECIFICATION FOR CONCRETE WORK".
2. FOR PAVEMENT DETAILS OF VEHICLE CROSSOVER REFER TO SD-14/15/16 AND REFER TO SD-12 FOR VEHICLE AND KERB CROSSING DETAIL.
3. 250mm HEIGHT DIFFERENCE FROM KERB INVERT TO PROPERTY BOUNDARY IS REQUIRED FOR FLOOD PROTECTION PURPOSES.

 <p>CITY OF Salisbury</p>	<h1>STANDARD DETAIL</h1> <p>RESIDENTIAL DRIVEWAY LONGITUDINAL CROSSOVER DETAIL</p>	PLAN No. <h2>SD-13</h2>		
		APPROVED..... <u>C.HASKAS</u> Manager Civil Design DATE..... <u>11/4/07</u>		
DRAWN/DESIGNED N.SCOTT	CHECKED A.S. TAYLOR	CAD FILE NAME SD-13.dwg	SHEET SIZE A4	REVISION 0